
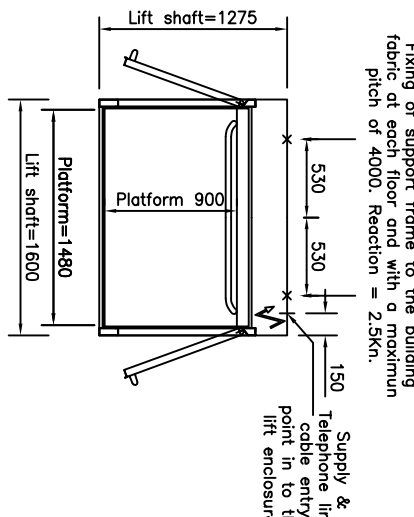
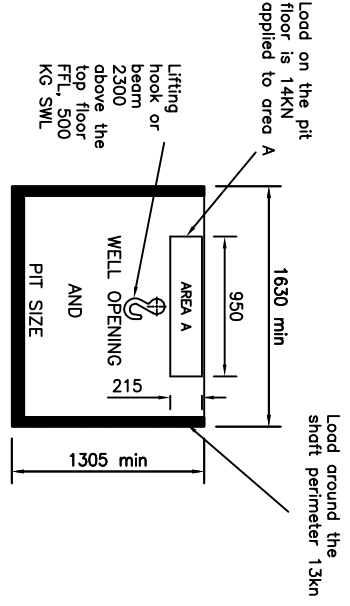


Rated Load	410kg
Supply	415v, 3ph, 16 amp Type C, 30mA RCB0 protected
Running Current	4.7 amps
Starting Current	18 amps
Platform Size	900 wide x 1480 deep

Pit	50 deep
Door Level 0	GL Non Fire Rated
Door Level 1	GL Non Fire Rated
Door Level 2	N/A
Communication	Telephone/Autodialler

Enclosure Colour	RAL 9003
Door Colour	RAL 9003
Door Frame Colour	RAL 9003

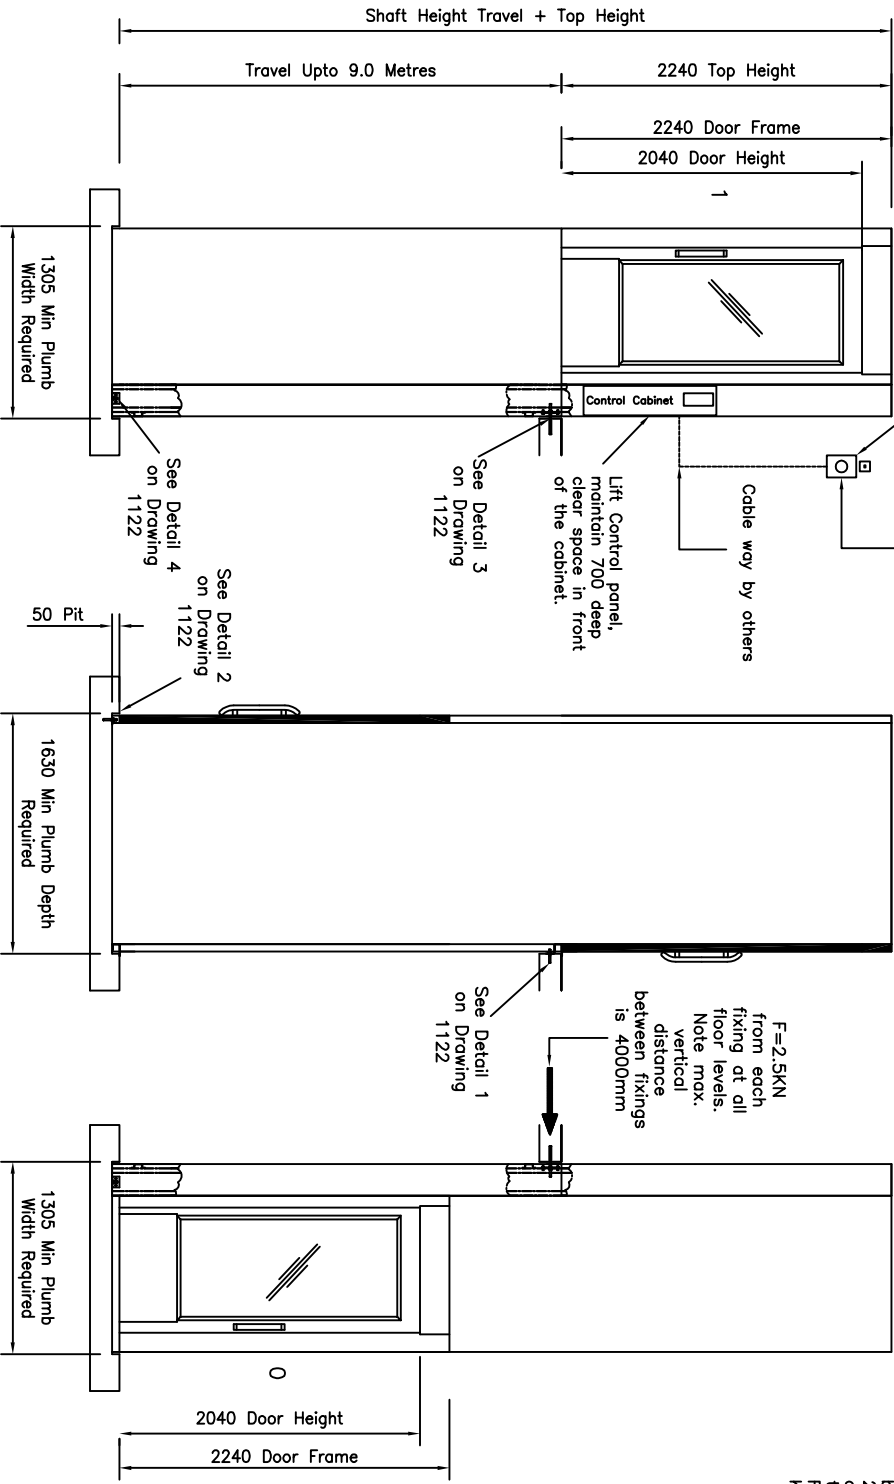

SEE DRAWING NO. 1122 FOR A GENERAL LIST OF WORKS BY OTHERS.

Issued for information only

BY	DATE	ISSUE	MODIFICATION	CHECKED
TMP	21.06	B	Pit loadings Amended	
TMP	31.10.06	C	Re drawn	
TMP	04.13	D	Re drawn	

PLATFORM LIFT STANDARD LAYOUT  
THROUGH ARRANGEMENT WITH 900mm PLATFORM STEEL ENCLOSURE

<b>NICHE LIFTS Ltd</b>		DRAWN BY	DATE	CHECKED	SCALE
Do not scale this drawing. All dimensions in millimetres		TMP	31.10.06		NIS
NICHE LIFTS LTD Suite 3, 27 London Road, Bromley, Kent, BR1 1DG Tel: 020 8296 2862 Fax: 020 8466 1695 e-mail: <a href="mailto:contracts@nichelifts.co.uk">contracts@nichelifts.co.uk</a> Web Site: <a href="http://www.nichelifts.co.uk">www.nichelifts.co.uk</a>		DRAWING NUMBER		1047/D	